

THIS DRAWING IS COPYRIGHT AND IS ISSUED ON CONDITION THAT IT IS NOT COPIED, REPRODUCED OR DISCLOSED TO A THIRD PARTY WITHOUT CONSENT IN WRITING OF BALMORAL GROUP LTD., ABERDEEN

ALL DIMENSIONS IN MILLIMETRES UNLESS STATED OTHERWISE - DO NOT SCALE IF IN DOUBT - ASK

01	ISSUE	SI	BB	BB	16/02/07
		BY	CHK	APV	DATE

BALMORAL GROUP LTD
 Balmoral Park, Loirston, Aberdeen AB12 3GY, Scotland
 Telephone +44 (0)1224 859000 Fax +44 (0)1224 859059
 E-mail group@balmoral.co.uk

CLIENT
BALMORAL TANKS SALES

PROJECT No.
6003

DRAWING TITLE
VB5000 - G.A. BOTTOM OUTLET
BND-VB5000-NG-BE

DRAWN BY
SIRONSIDE

CHECKED BY
B.BAKEWELL

APPROVED BY
B.BAKEWELL

DATE
16th FEBRUARY 2007

DRAWING No.
6003-INV-D-003


JOB No.
A2

SCALE
1:20

VB5000 BOTTOM OUTLET INCLUDES:
 2" OVERFILL PREVENTION VALVE, 1" BOTTOM OUTLET FITTING & REMOTE LEVEL GAUGE & BUND ALARM

GENERAL NOTES:
 FOLLOW INSTALLATION INSTRUCTIONS PROVIDED WITH EACH TANK

BALMORAL TANKS RESERVE THE RIGHT TO REVISE THEIR PRODUCT DESIGNS AT ANY TIME.

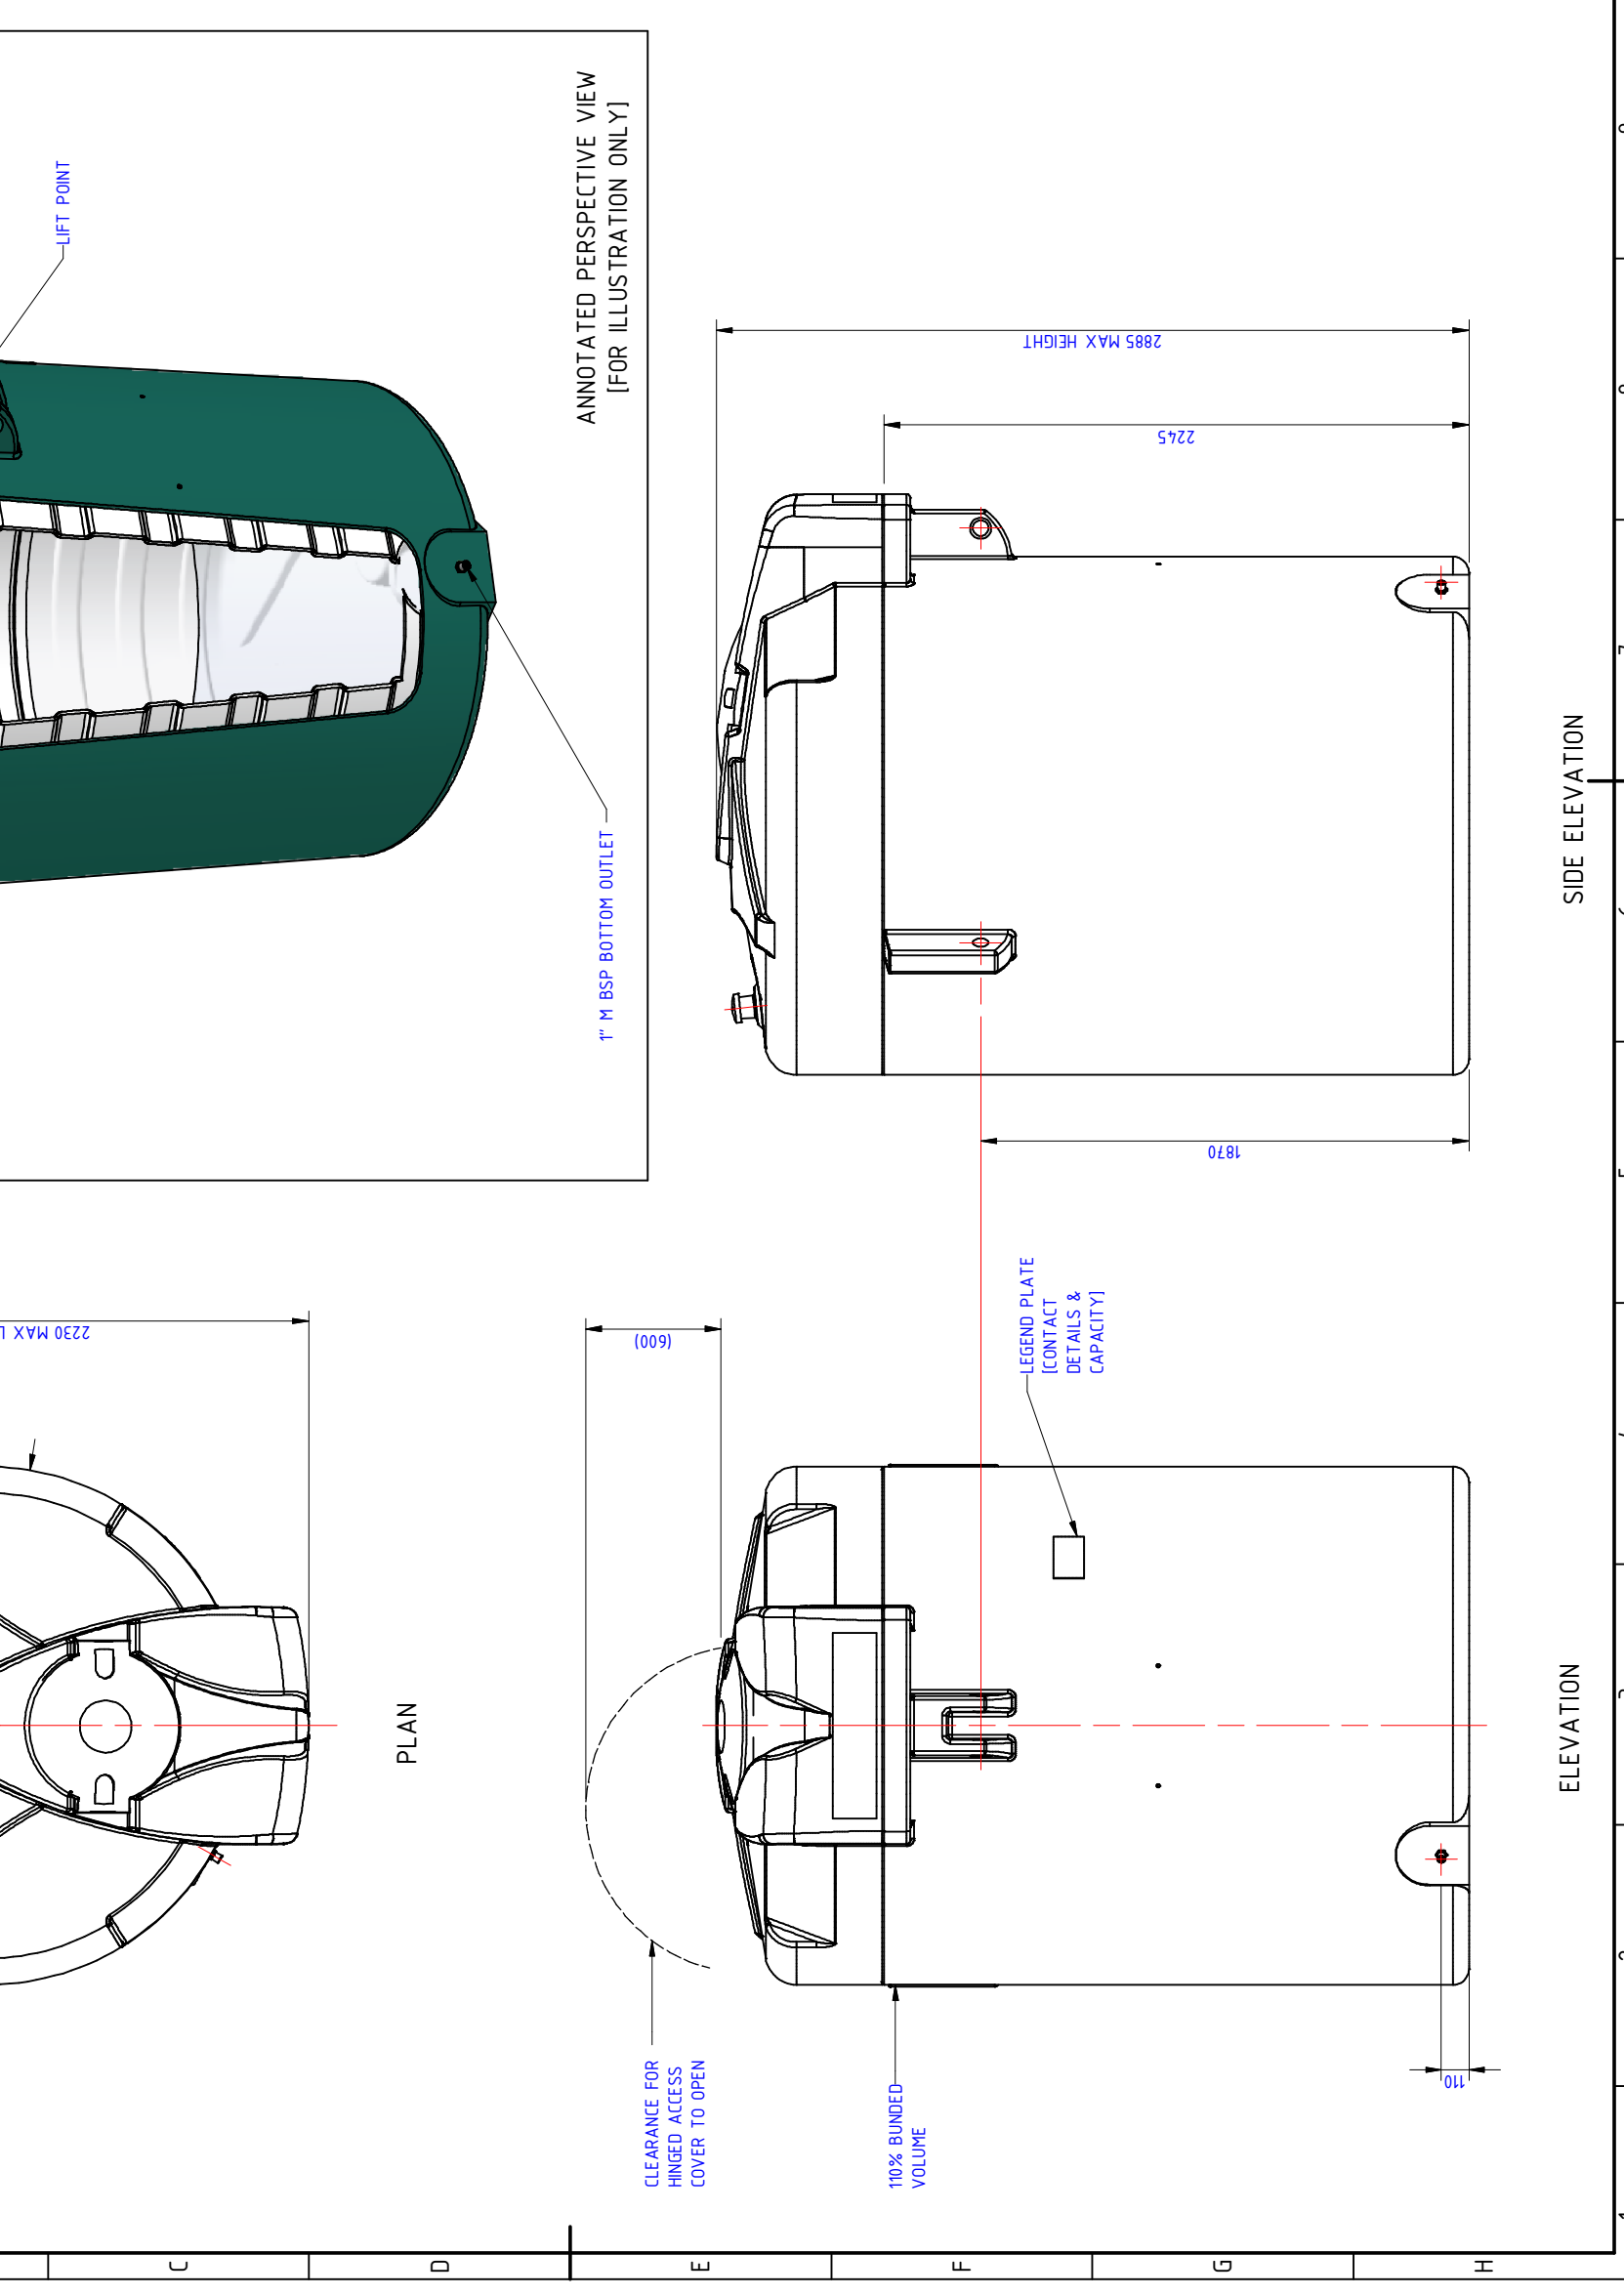

THIS DRAWING IS COPYRIGHT AND IS ISSUED ON CONDITION THAT IT IS NOT COPIED, REPRODUCED OR DISCLOSED TO A THIRD PARTY WITHOUT CONSENT IN WRITING OF BALMORAL GROUP LTD., ABERDEEN

01	ISSUE	SI	BB	BB	16/02/07
		BY	CHK	APV	DATE

BALMORAL GROUP LTD
 Balmoral Park, Loirston, Aberdeen AB12 3GY, Scotland
 Telephone +44 (0)1224 859000 Fax +44 (0)1224 859059
 E-mail group@balmoral.co.uk

BALMORAL
 www.balmoral-group.com

CLIENT
BALMORAL TANKS SALES

PROJECT No.
6003

DRAWING TITLE
**VB5000 - G.A. TOP OUTLET
 BND-VB5000-NG-TE**

DRAWN BY
 SIRONSIDE

CHECKED BY
 BBAKEWELL

APPROVED BY
 BBAKEWELL

DATE
 16th FEBRUARY 2007

DRAWING No.
6003-INV-D-005

JOB No.
A2

VB5000 TOP OUTLET INCLUDES:
 2" OVERFILL PREVENTION VALVE,
 REMOTE LEVEL GAUGE & BUND ALARM






GENERAL NOTES:
 FOLLOW INSTALLATION INSTRUCTIONS PROVIDED WITH EACH TANK

BALMORAL TANKS RESERVE THE RIGHT TO REVISE THEIR PRODUCT DESIGNS AT ANY TIME.

ALL DIMENSIONS IN MILLIMETRES UNLESS STATED OTHERWISE - DO NOT SCALE IF IN DOUBT - ASK

FIRST ANGLE PROJECTION

THIRD ANGLE PROJECTION

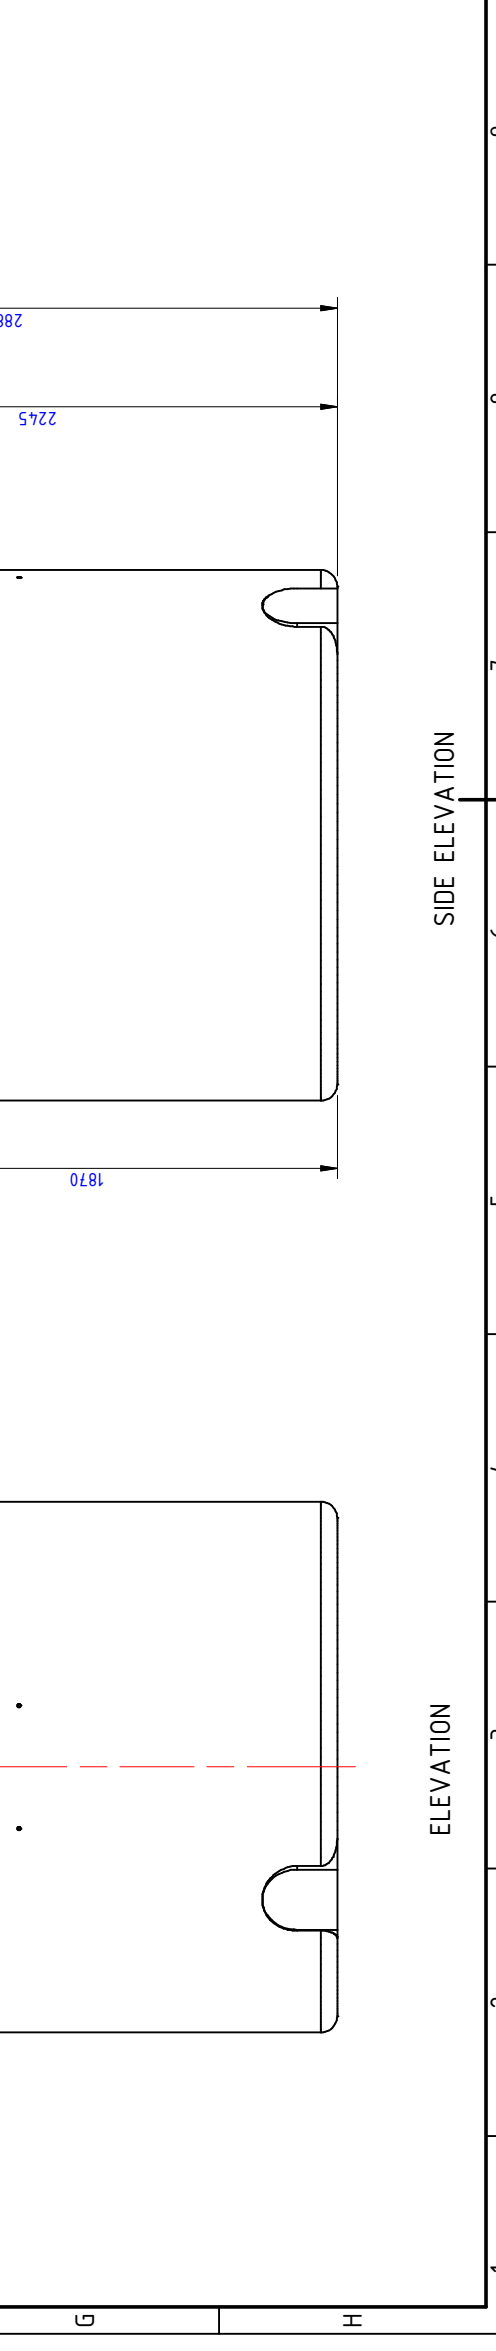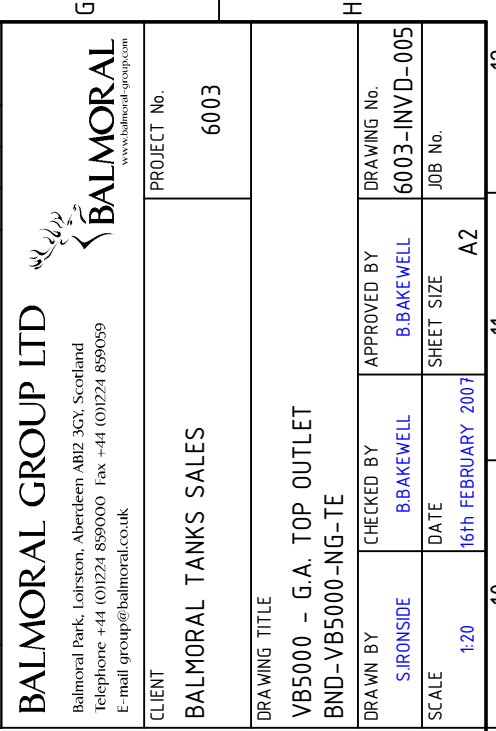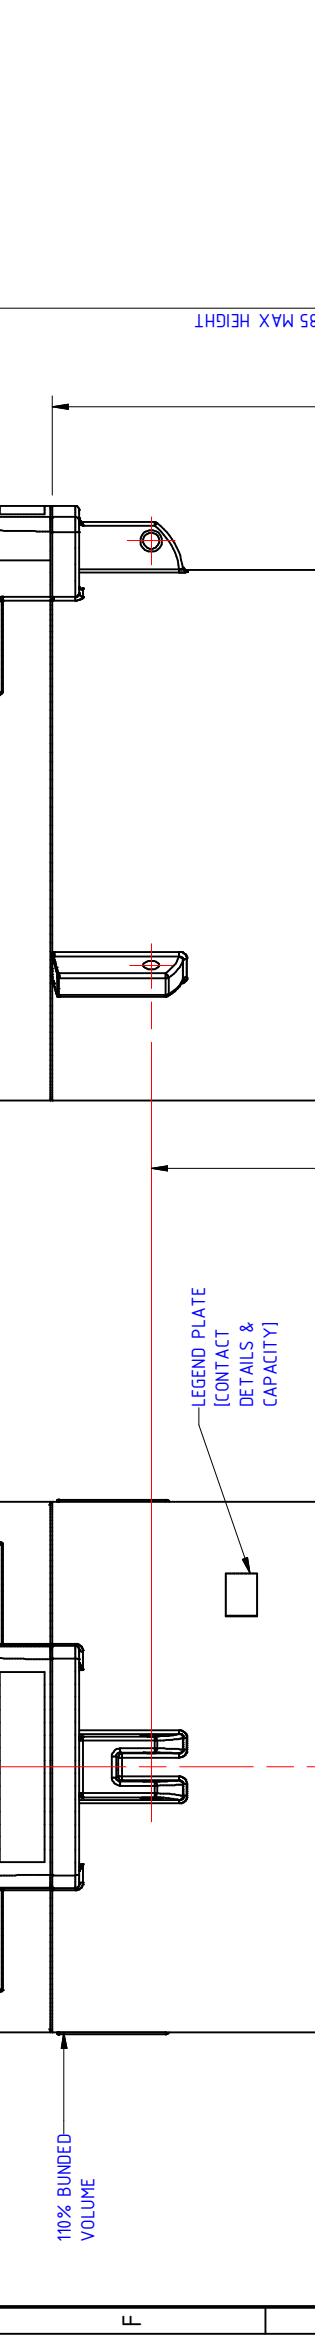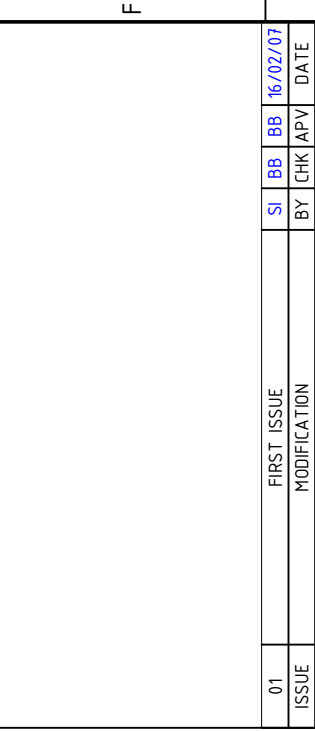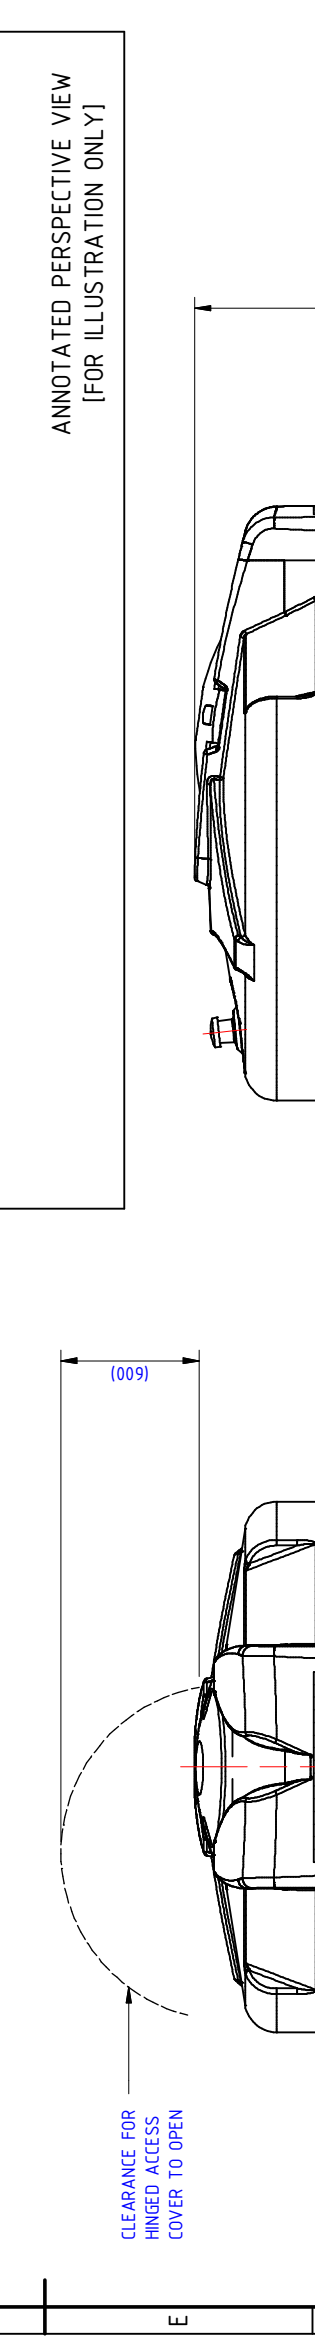

FOR INTERNAL USE ONLY

SCALE 1:20