




END ELEVATION

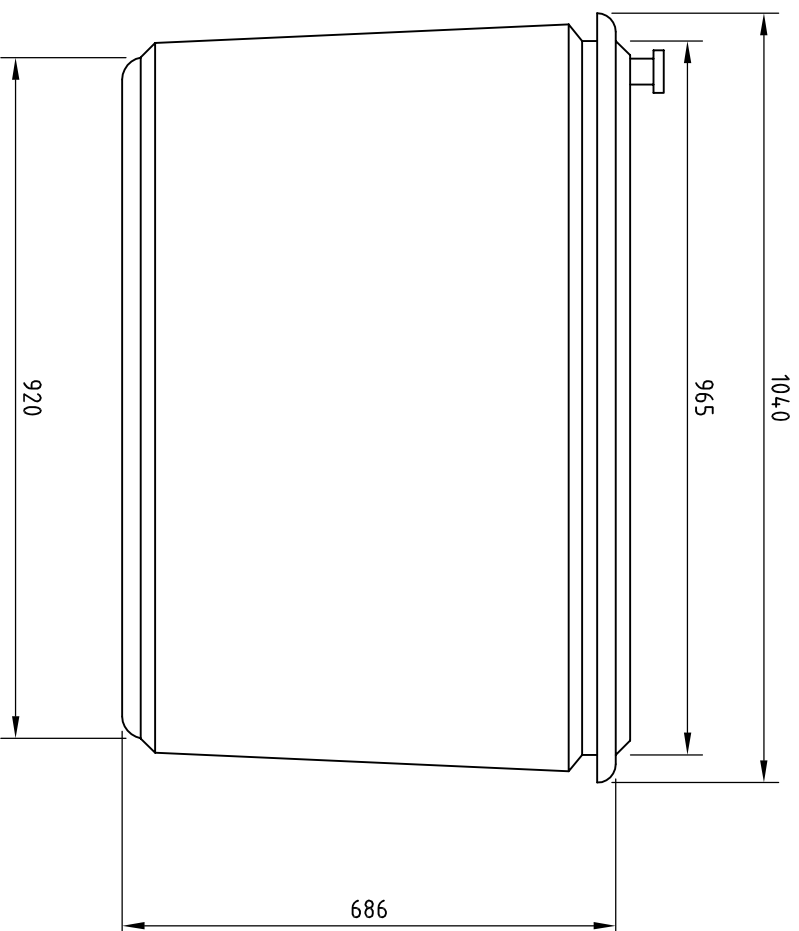

ELEVATION

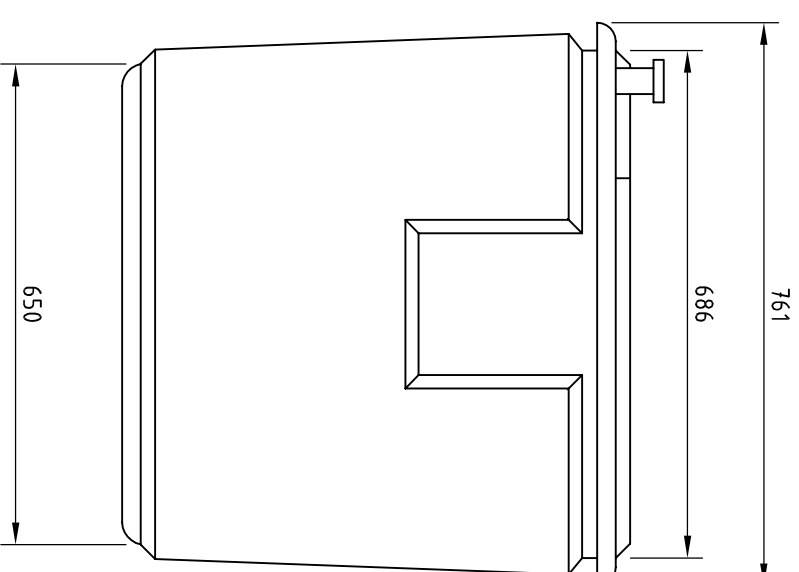

END ELEVATION

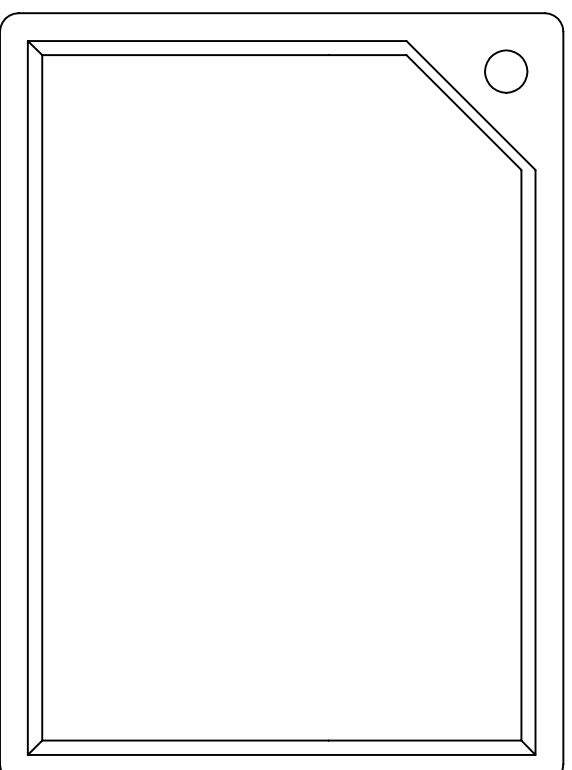

PLAN

Note: All dimensions are nominal.

ISSUE	MODIFICATION	BY	CHK	APV	DATE
01	FIRST ISSUE	LS			26/02/02

BALMORAL GROUP LTD

Balmoral Park, Loirston, Aberdeen AB12 3GY, Scotland
 Telephone +44 (0)1224 859000 Fax +44 (0)1224 859059
 E-mail group@balmoral.co.uk



THIS DRAWING IS COPYRIGHT AND IS ISSUED ON CONDITION THAT IT IS NOT COPIED, REPRODUCED OR DISCLOSED TO A THIRD PARTY WITHOUT CONSENT IN WRITING OF BALMORAL GROUP LTD., ABERDEEN



FIRST ANGLE PROJECTION



THIRD ANGLE PROJECTION

ALL DIMENSIONS IN MILLIMETRES UNLESS STATED OTHERWISE - DO NOT SCALE IF IN DOUBT - ASK

CLIENT
BALMORAL TANKS
 PROJECT No. 3292

DRAWING TITLE
BALMORAL ONE PIECE TANK BOPi 100

DRAWN BY Luba Shanks
 CHECKED BY
 APPROVED BY
 DRAWING No. BOPi 100

SCALE N.T.S.
 DATE 26 Feb, 2002
 SHEET SIZE A3
 JOB No. BTAN/0/05214